



SHAH INDUSTRIAL PARK - 7

MUVALA & CHANDRAPURA

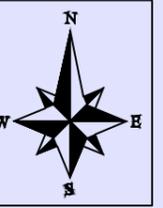

- RCC ROAD**
- DOMESTIC WATER SUPPLY**
- POWER INFRASTRUCTURE**
- STREET LIGHT**
- 24 X 7 SECURITY**
- AVAILABLE PLOTS**

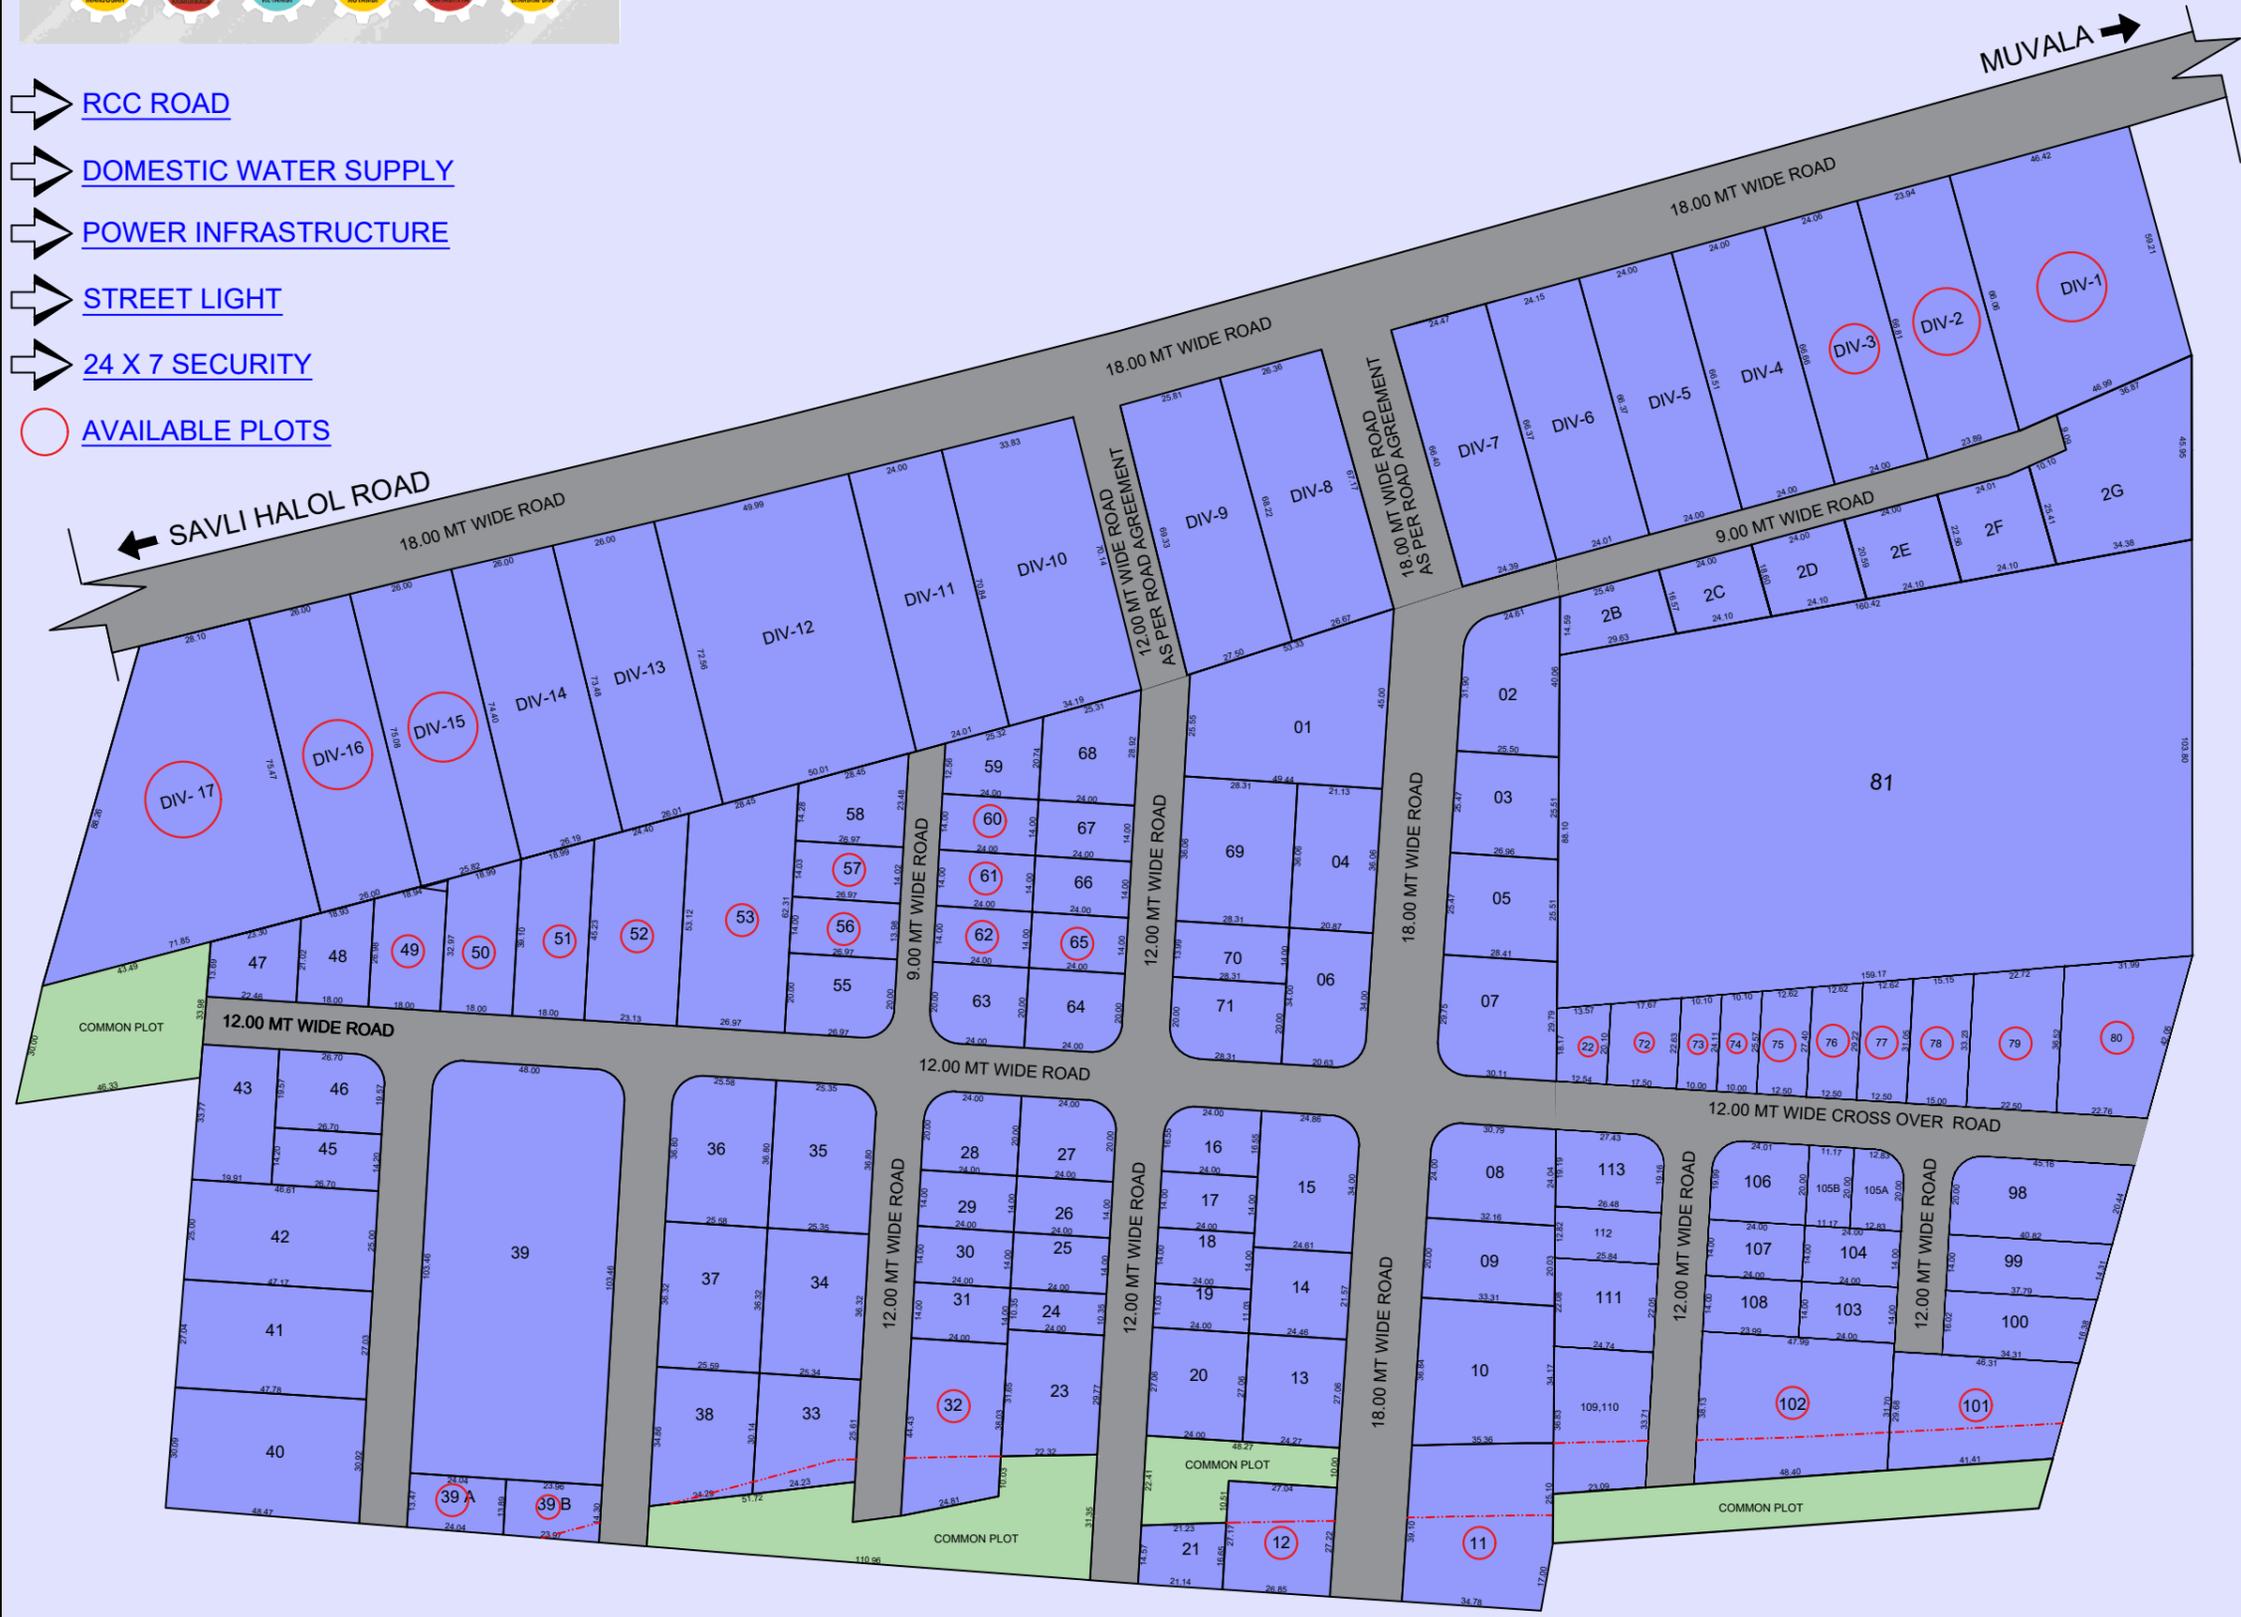

SUB PLOT AREA TABLE DIVISION - A					
SUB PLOT NO.	PLOT AREA in sqmts	PLOT AREA in sqfts	SUB PLOT NO.	PLOT AREA in sqmts	PLOT AREA in sqfts
DIV1	2912.45	31349.61	39	4965.59	53449.61
DIV2	1618.31	17419.49	39A	328.78	3538.99
DIV3	1615.33	17387.41	39B	337.75	3635.54
DIV4	1608.42	17313.03	40	1467.72	15798.54
DIV5	1602.39	17248.13	41	1283.38	13814.30
DIV6	1607.59	17304.10	42	1172.32	12618.85
DIV7	1605.47	17281.28	43	659.66	7100.58
DIV8	1809.62	19478.75	45	379.19	4081.60
DIV9	1821.44	19605.98	46	522.97	5629.25
DIV10	2412.93	25972.78	47	386.58	4161.15
DIV11	1705.96	18362.95	48	432.04	4650.48
DIV12	3597.09	38719.08	49	539.34	5805.46
DIV13	1904.25	20497.35	50	648.60	6981.53
DIV14	1929.95	20773.98	51	759.00	8169.88
DIV15	1954.32	21036.30	52	1137.27	12241.57
DIV16	1973.38	21241.46	53	1556.42	16753.30
DIV17	3811.47	41026.66	55	539.39	5805.99
1	1748.13	18816.87	56	377.33	4061.58
2	872.15	9387.82	57	378.18	4070.73
2B	423.53	4558.88	58	509.28	5481.89
2C	421.89	4541.22	59	399.09	4295.80
2D	470.21	5061.34	60	336.00	3616.70
2E	517.66	5572.09	61	336.00	3616.70
2F	567.73	6111.05	62	336.00	3616.70
2G	1488.38	16020.92	63	480.00	5166.72
3	668.20	7192.50	64	480.00	5166.72
4	757.27	8151.25	65	336.00	3616.70
5	705.23	7591.10	66	336.00	3616.70
6	705.59	7594.97	67	336.00	3616.70
7	870.39	9368.88	68	595.60	6411.04
8	755.65	8133.82	69	1020.85	10988.43
9	654.73	7047.51	70	396.34	4266.20
10	1215.92	13088.16	71	566.23	6094.90
11	1456.44	15677.12	72	373.92	4024.87
12	732.75	7887.32	73	233.72	2515.76
13	659.19	7095.52	74	248.43	2674.10
14	529.30	5697.39	75	331.06	3563.53
15	840.96	9052.09	76	353.86	3808.95
16	396.99	4273.20	77	376.66	4054.37
17	336.00	3616.70	78	482.09	5189.22
18	336.00	3616.70	79	784.69	8446.40
19	264.00	2841.70	80	1046.53	11264.85
20	650.04	6997.03	81	15180.61	163404.09
21	331.00	3562.88	98	847.58	9123.35
22	248.78	2677.87	99	550.26	5923.00
23	737.43	7937.70	100	577.59	6217.18
24	248.30	2672.70	101	1169.23	12585.59
25	336.00	3616.70	102	1675.40	18034.01
26	336.00	3616.70	103	336.00	3616.70
27	480.00	5166.72	104	336.00	3616.70
28	480.00	5166.72	105A	232.64	2504.14
29	336.00	3616.70	105B	223.15	2401.99
30	336.00	3616.70	106	467.92	5036.69
31	336.00	3616.70	107	336.00	3616.70
32	989.50	10650.98	108	336.00	3616.70
33	704.90	7587.54	109	577.64	6217.72
34	920.71	9910.52	110	263.24	2833.52
35	932.81	10040.77	111	557.51	6001.04
36	941.29	10132.05	112	334.88	3604.65
37	929.06	10000.40	113	492.53	5301.59
38	813.71	8758.77			